


PIWNICA

20 WINDT (SERB)

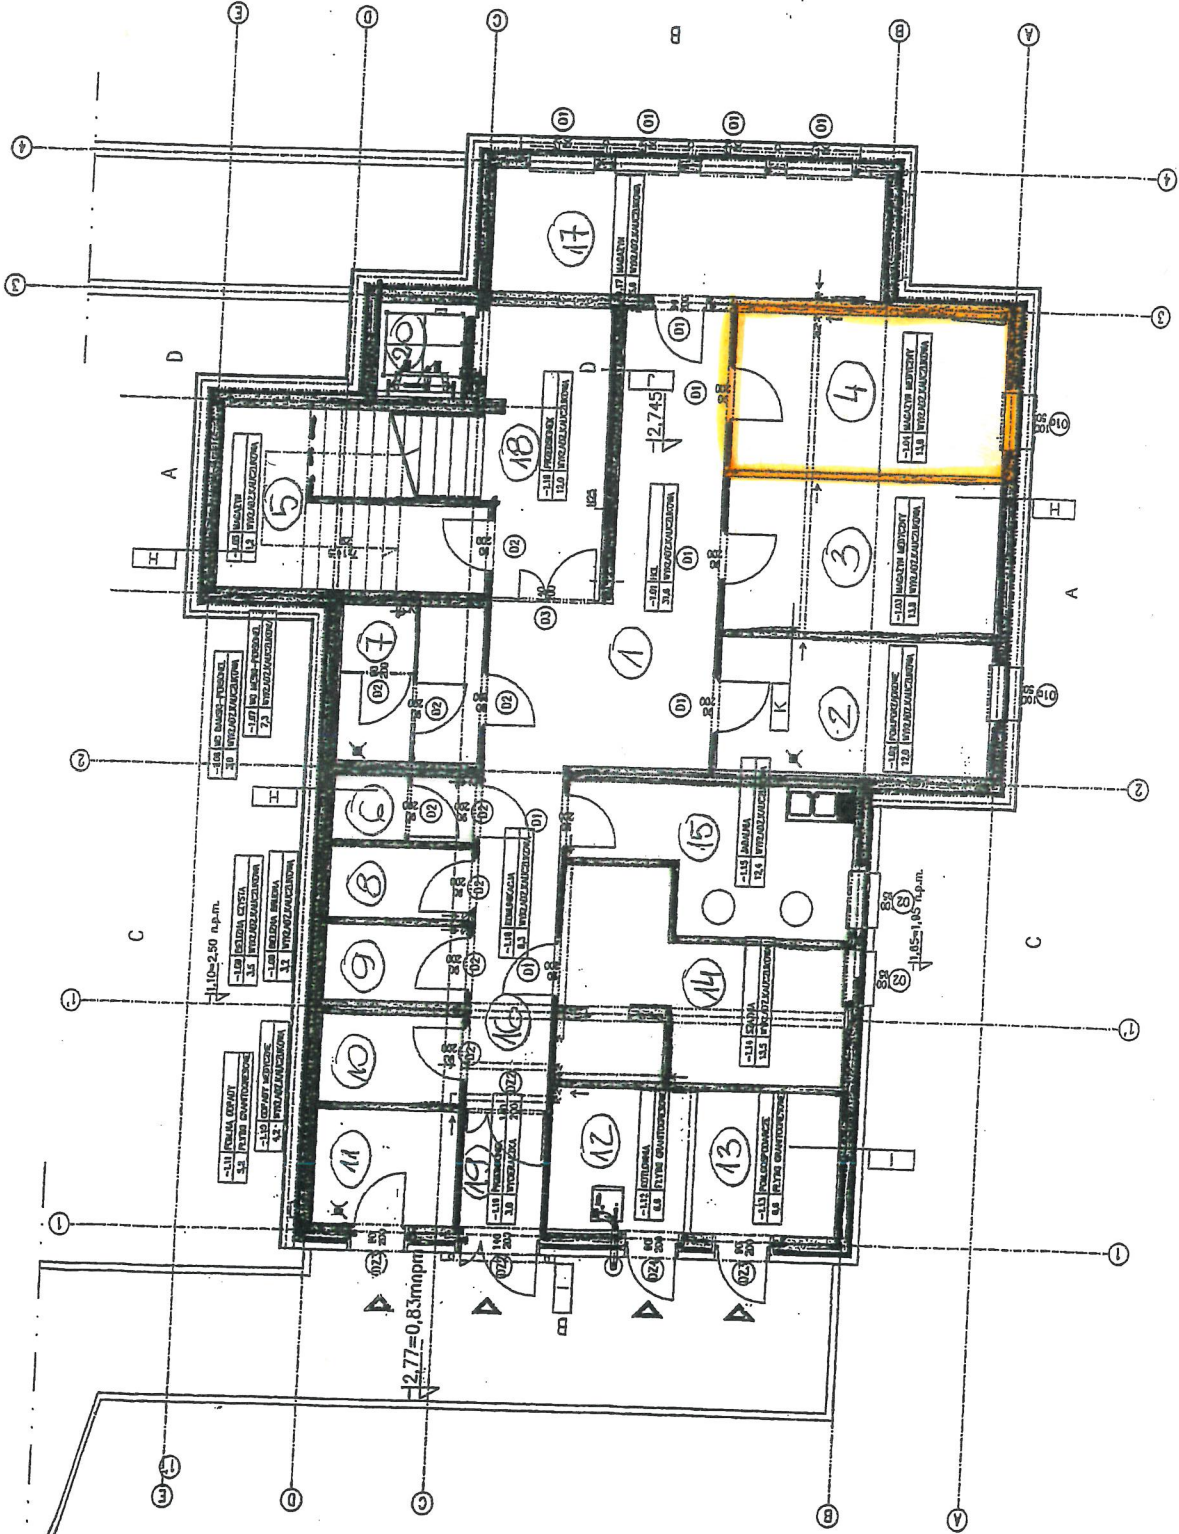

PIWNICA